


100mm AT ORIGINAL SIZE

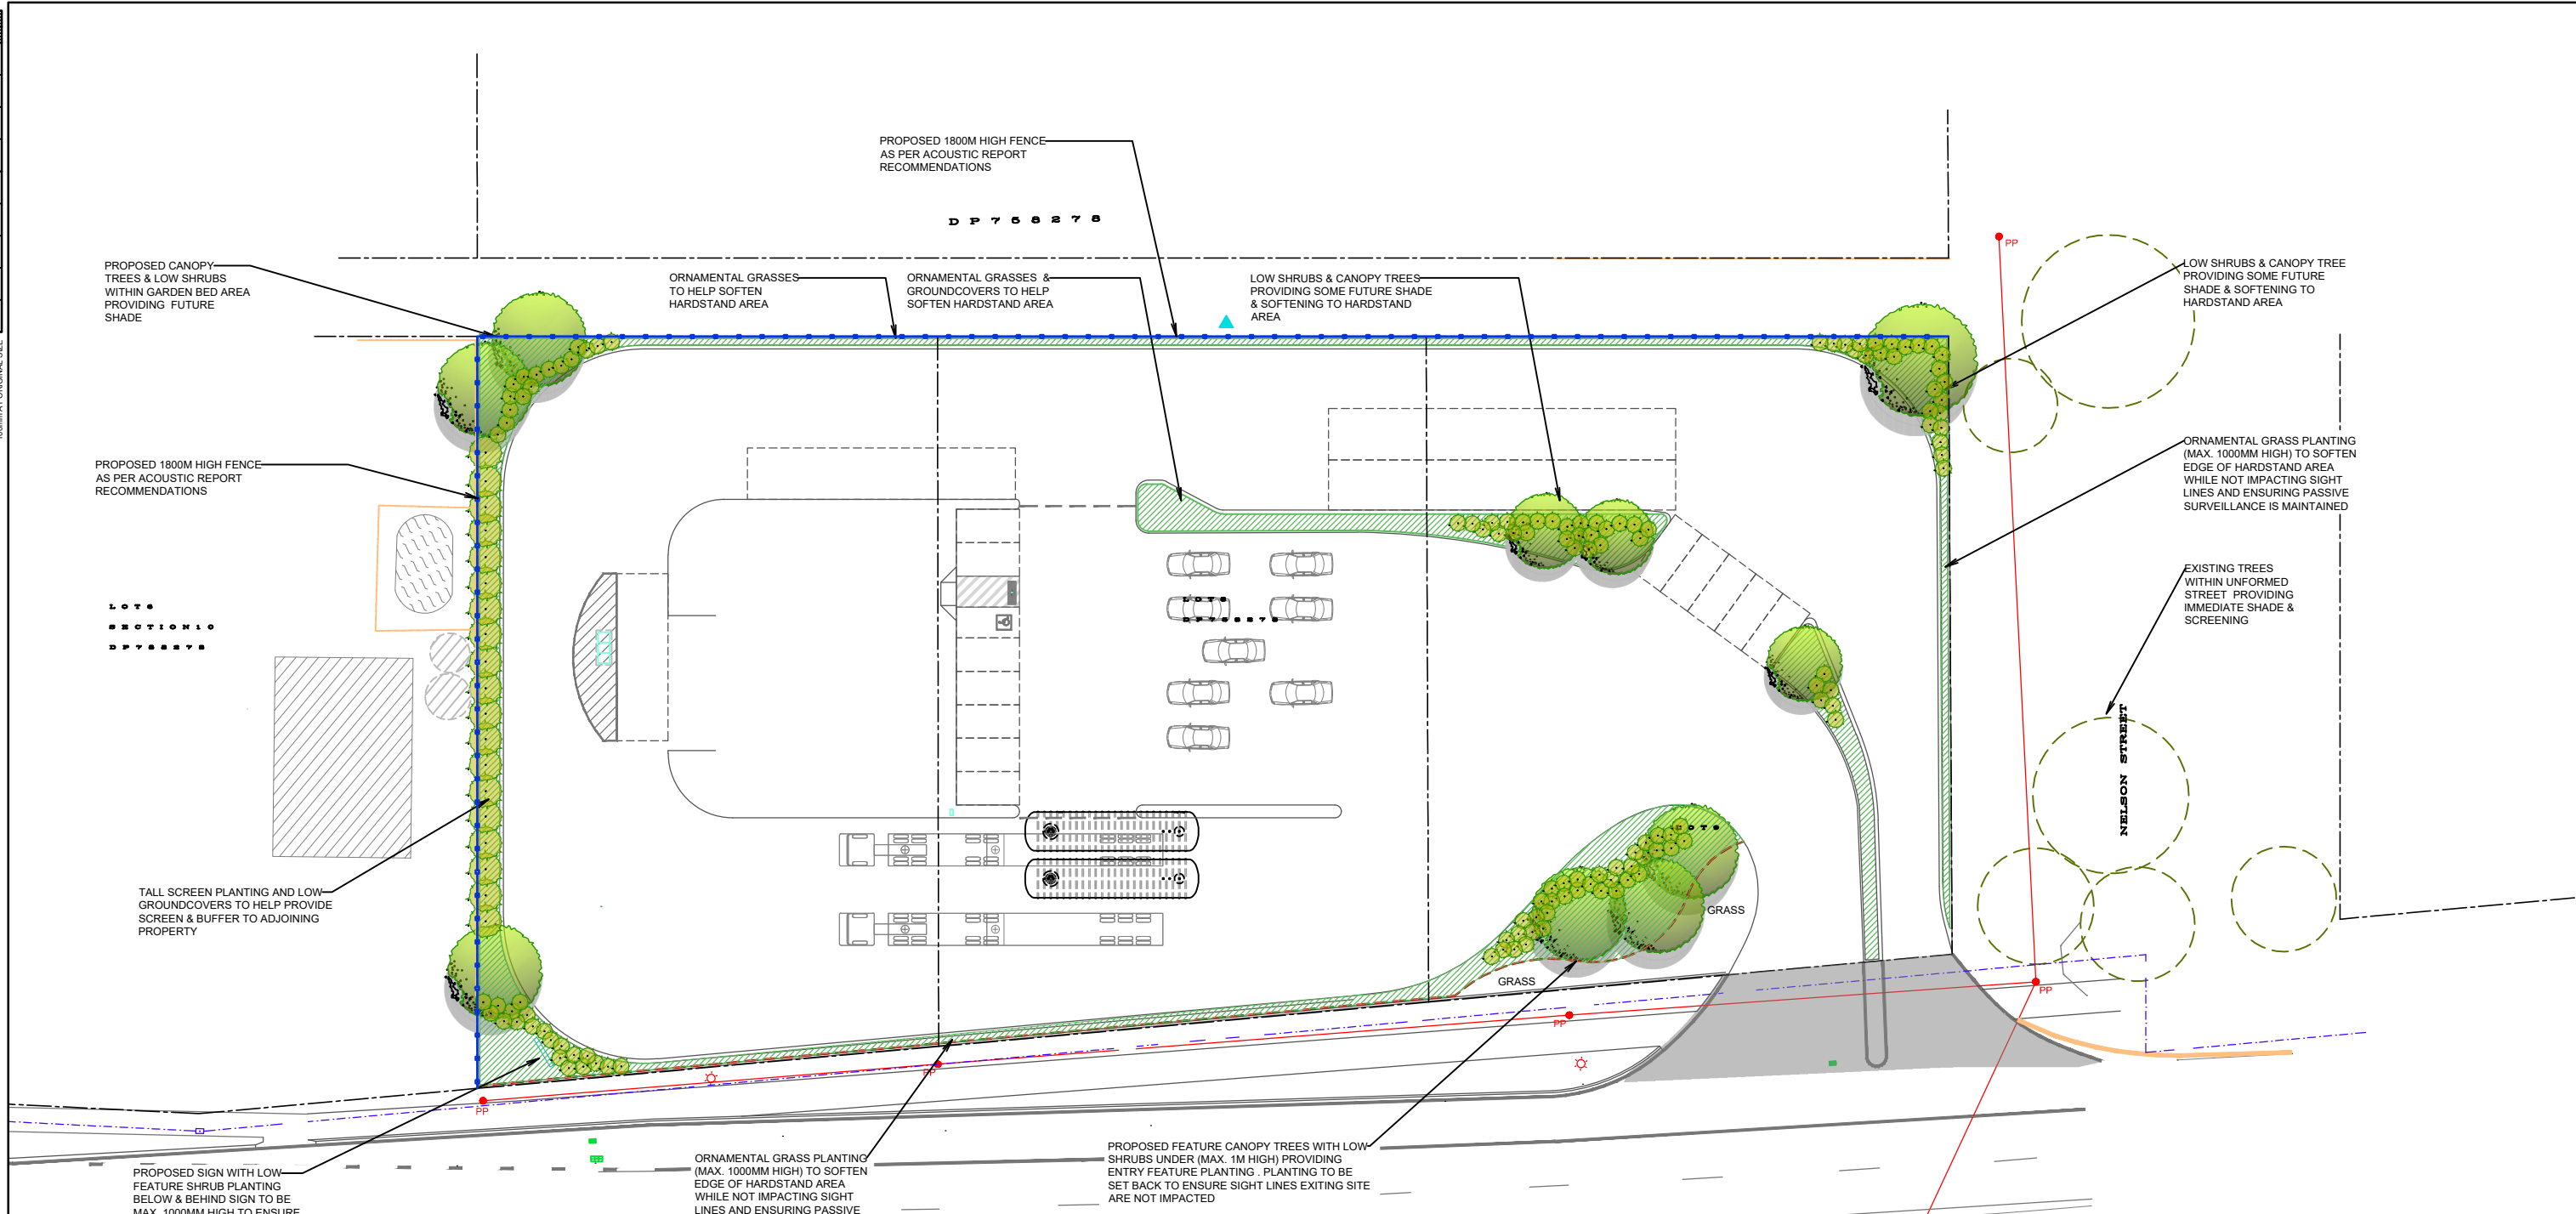


INDICATIVE PLANT SCHEDULE

- CANOPY SHADE TREES**
 - Acmena smithii Lilly Pilly
 - Cupaniopsis anacardioides Tuckeroo
- SCREEN SHRUBS**
 - Callistemon viminalis Weeping Bottlebrush
- LOW SHRUBS**
 - Melaleuca thymifolia Thyme Honey Myrtle
 - Syzygium spp Lilly Pilly (various varieties)
 - Austromyrtus spp Midgen Berry
 - Westringia spp Coastal Rosemary
- ACCENT GROUNDCOVERS TO LOTS**
 - Lomandra 'Tanika' Mat Rush
 - Lomandra 'Katrinus' Mat Rush
 - Carpobrotus spp Pig Face
 - Gazania spp Gazania

LEGEND

- GARDEN EDGING
- MULCHED AND PLANTED GARDEN BED
- 1800MM HIGH ACOUSTIC FENCE

REV	DESCRIPTION	DATE	DRAWN	DESIGN	CHECK	APPROVED
A	Client Submission	3.08.2018	CM	CM		
B	Da submission	26.09.18	C.M	C.M		
C	DA resubmission	21.10.19	CM	CM		
D	DA resubmission	13.11.19	CM	CM		

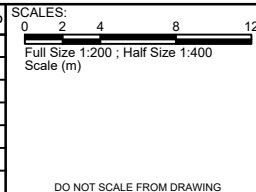

Copyright of Land Dynamics Australia. No part of this drawing may be reproduced, stored in a retrieval system or transmitted in any form, without the written permission of the copyright owner except as permitted by the Copyright Act 1968.

Any permitted downloading, electronic storage, display, print, copy or reproduction of this drawing should contain no alteration or addition to the original drawing. This notice must not be erased.



www.landdynamics.com.au 77 Lord Street Port Macquarie NSW 2444 P: 02 6583 2677

CONTACT DIAL BEFORE YOU DIG PRIOR TO COMMENCING ANY EXCAVATION WORKS

PRELIMINARY ISSUE

NOT FOR CONSTRUCTION

PROJECT: SERVICE STATION FACILITY			
DRAWING TITLE: COOLONGLOOK LANDSCAPE CONCEPT PLAN			
ORIGINAL SIZE: A1	LAND DYNAMICS JOB No.: 5306	DRAWING No.: 0001	REV: D