

Lake Street

West Street

Middle Street

BUILDING B
ALL ROOF AREAS TO DRAIN TO RE-USE TANK IN BASEMENT

BUILDING A
ALL ROOF AREAS TO DRAIN TO RE-USE TANK IN BASEMENT

BUILDING B
ALL ROOF AREAS TO DRAIN TO RE-USE TANK IN BASEMENT

BUILDING C
ALL ROOF AREAS TO DRAIN TO RE-USE TANK IN BASEMENT

BIORETENTION AREA B

BIORETENTION AREA C


BIORETENTION AREA D

BIORETENTION AREA E


BIORETENTION AREA A

BASEMENT RE-USE TANK TO HAVE A CAPACITY OF 1,000 m³


1		Mar 2017	Issued to client	49N 79 114 738 662 Hany Ibrahim B.E. MEAUST CPENG Suite 4 No 11 Manning Street TUNCURRY NSW 2428 Tel: 02 6555 2178 Fax: 02 6555 2741 email: forster@coastplan.com.au		COASTPLAN GROUP PTY LTD project: Forster Civic Precinct Cnr Lake, West & Middle Street		client: Enyoc Pty Ltd architect: TVS Architects drafting: WR		drawing: Concept Stormwater Quality Management Plan drawing no: S01 issue: 16148_D scale: 1:300 at A1 date: Mar 2017		
---	--	----------	------------------	---	--	---	--	--	--	--	--	--

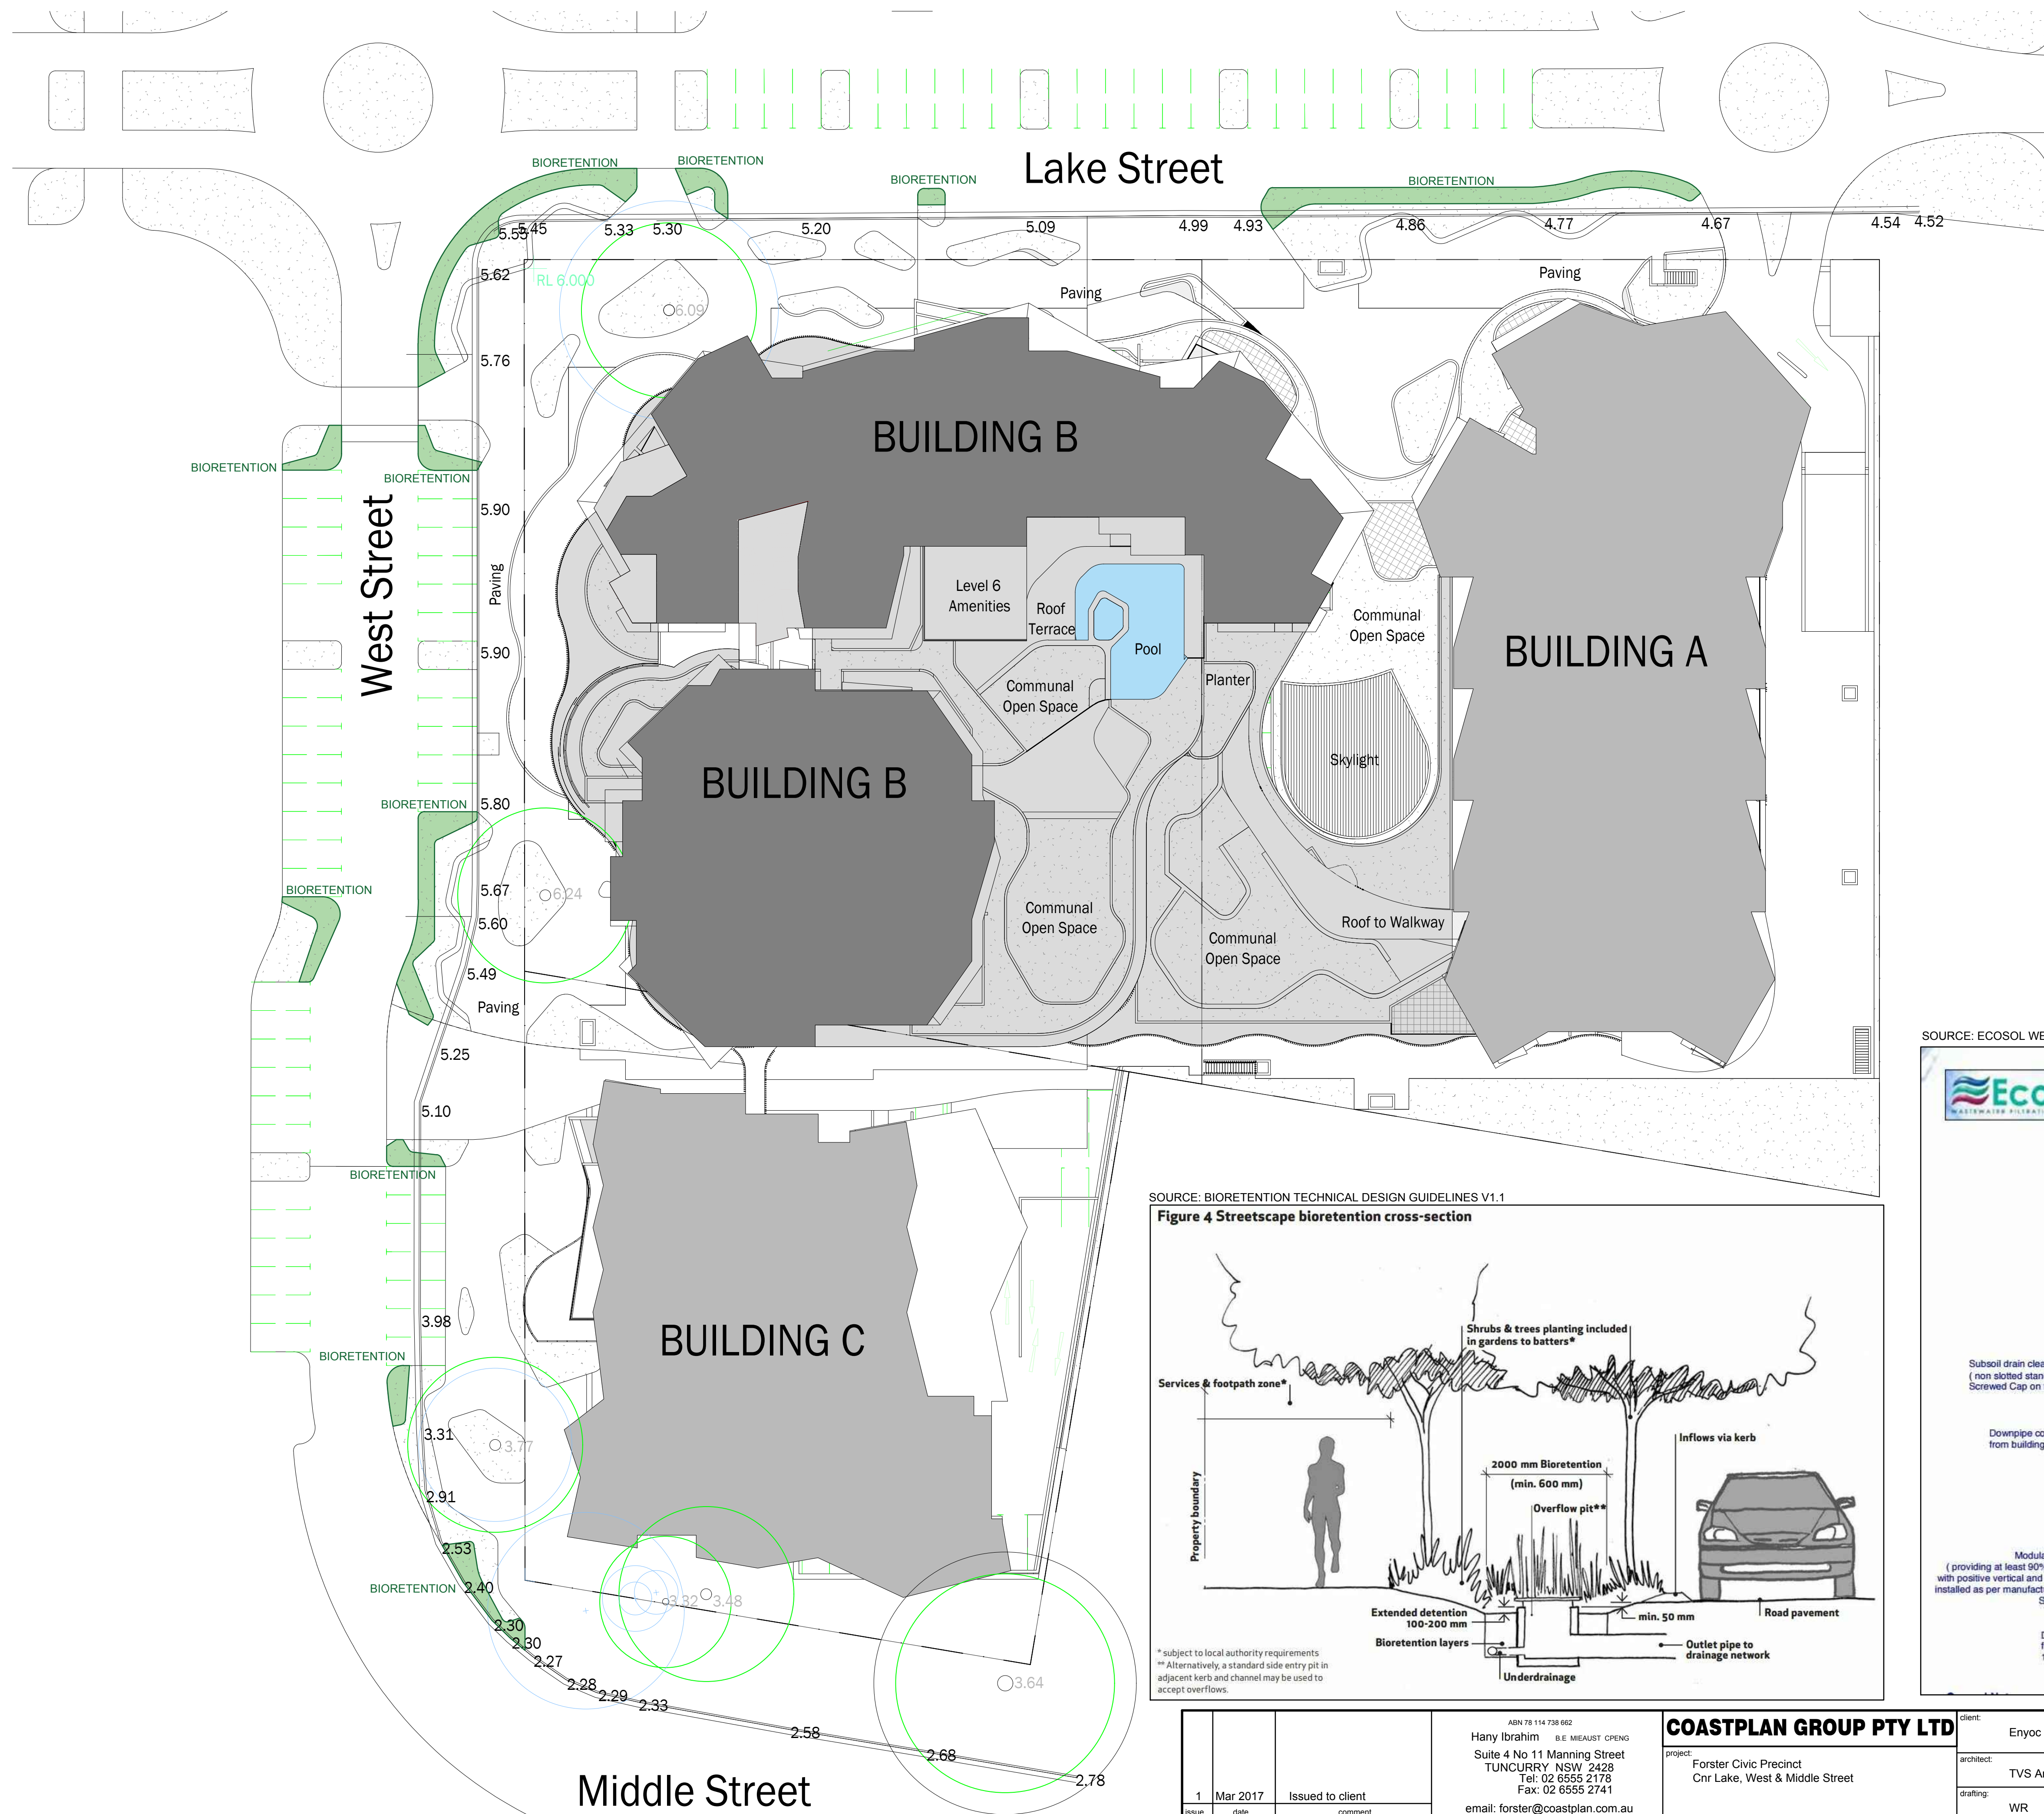

SOURCE: BIORETENTION TECHNICAL DESIGN GUIDELINES V1.1

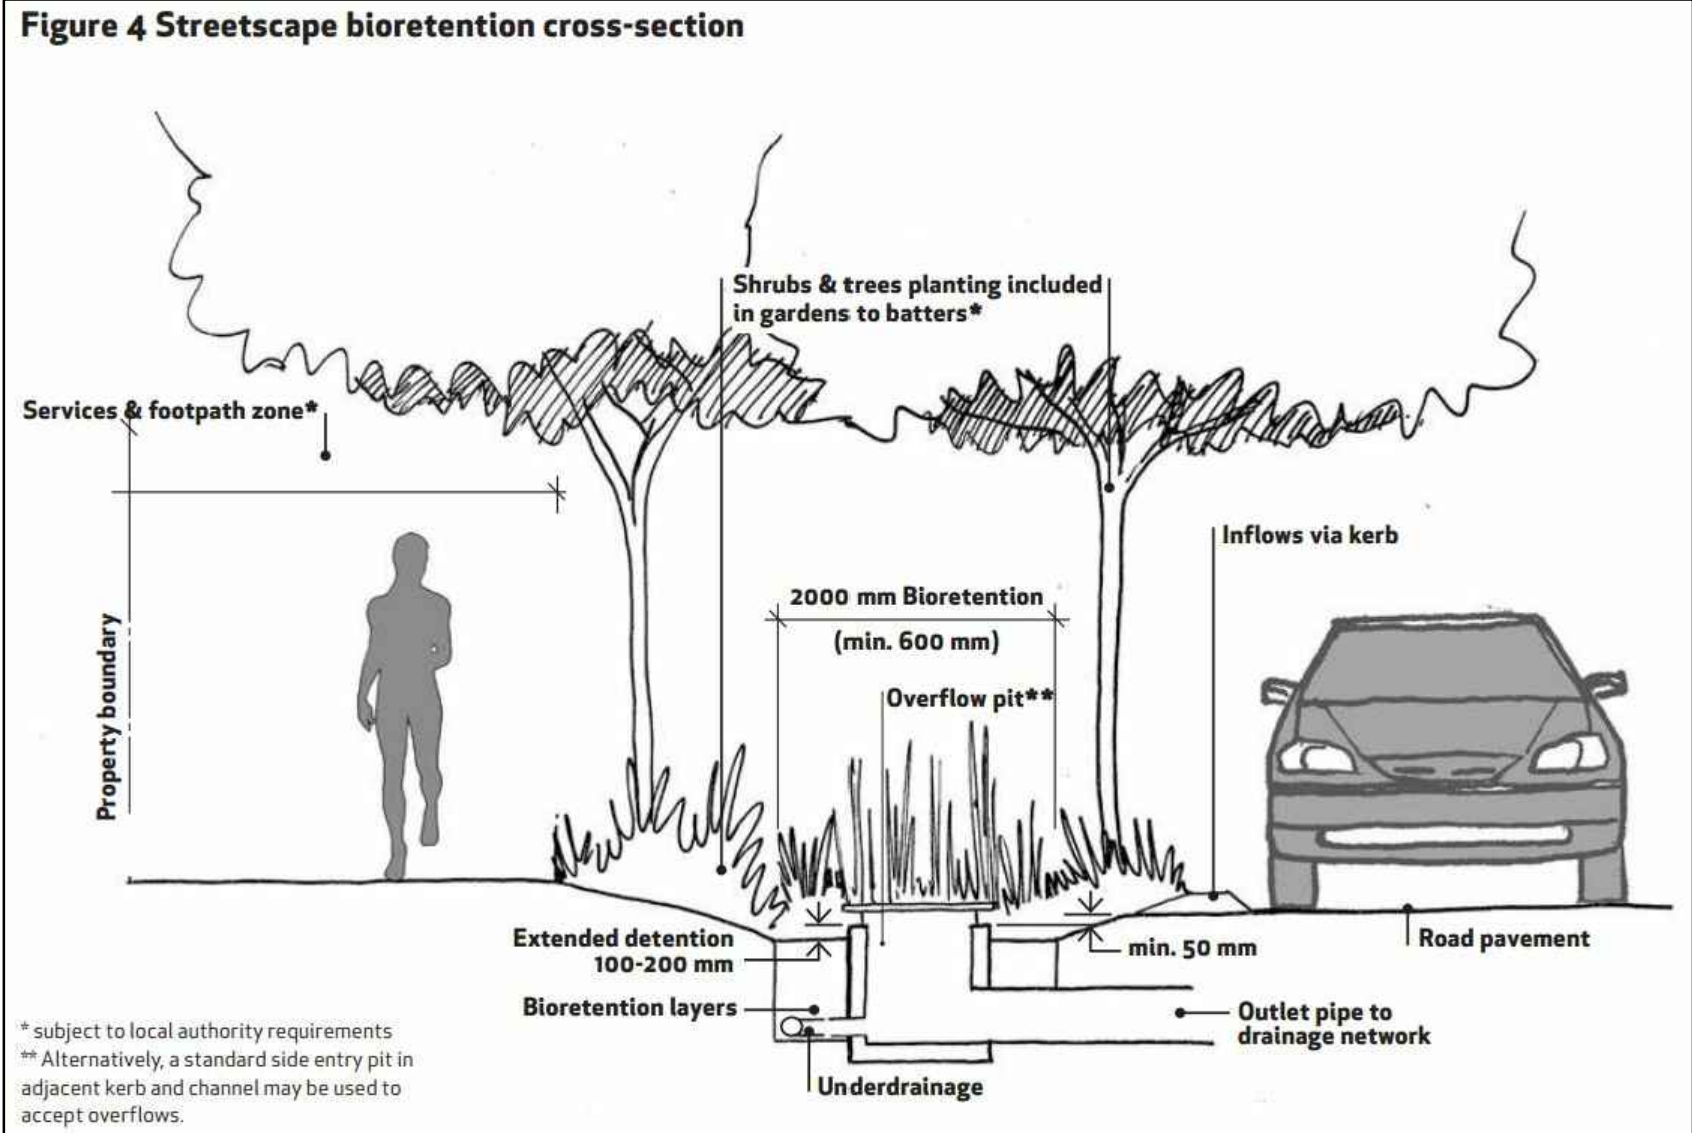

SOURCE: ECOSOL WEBSITE

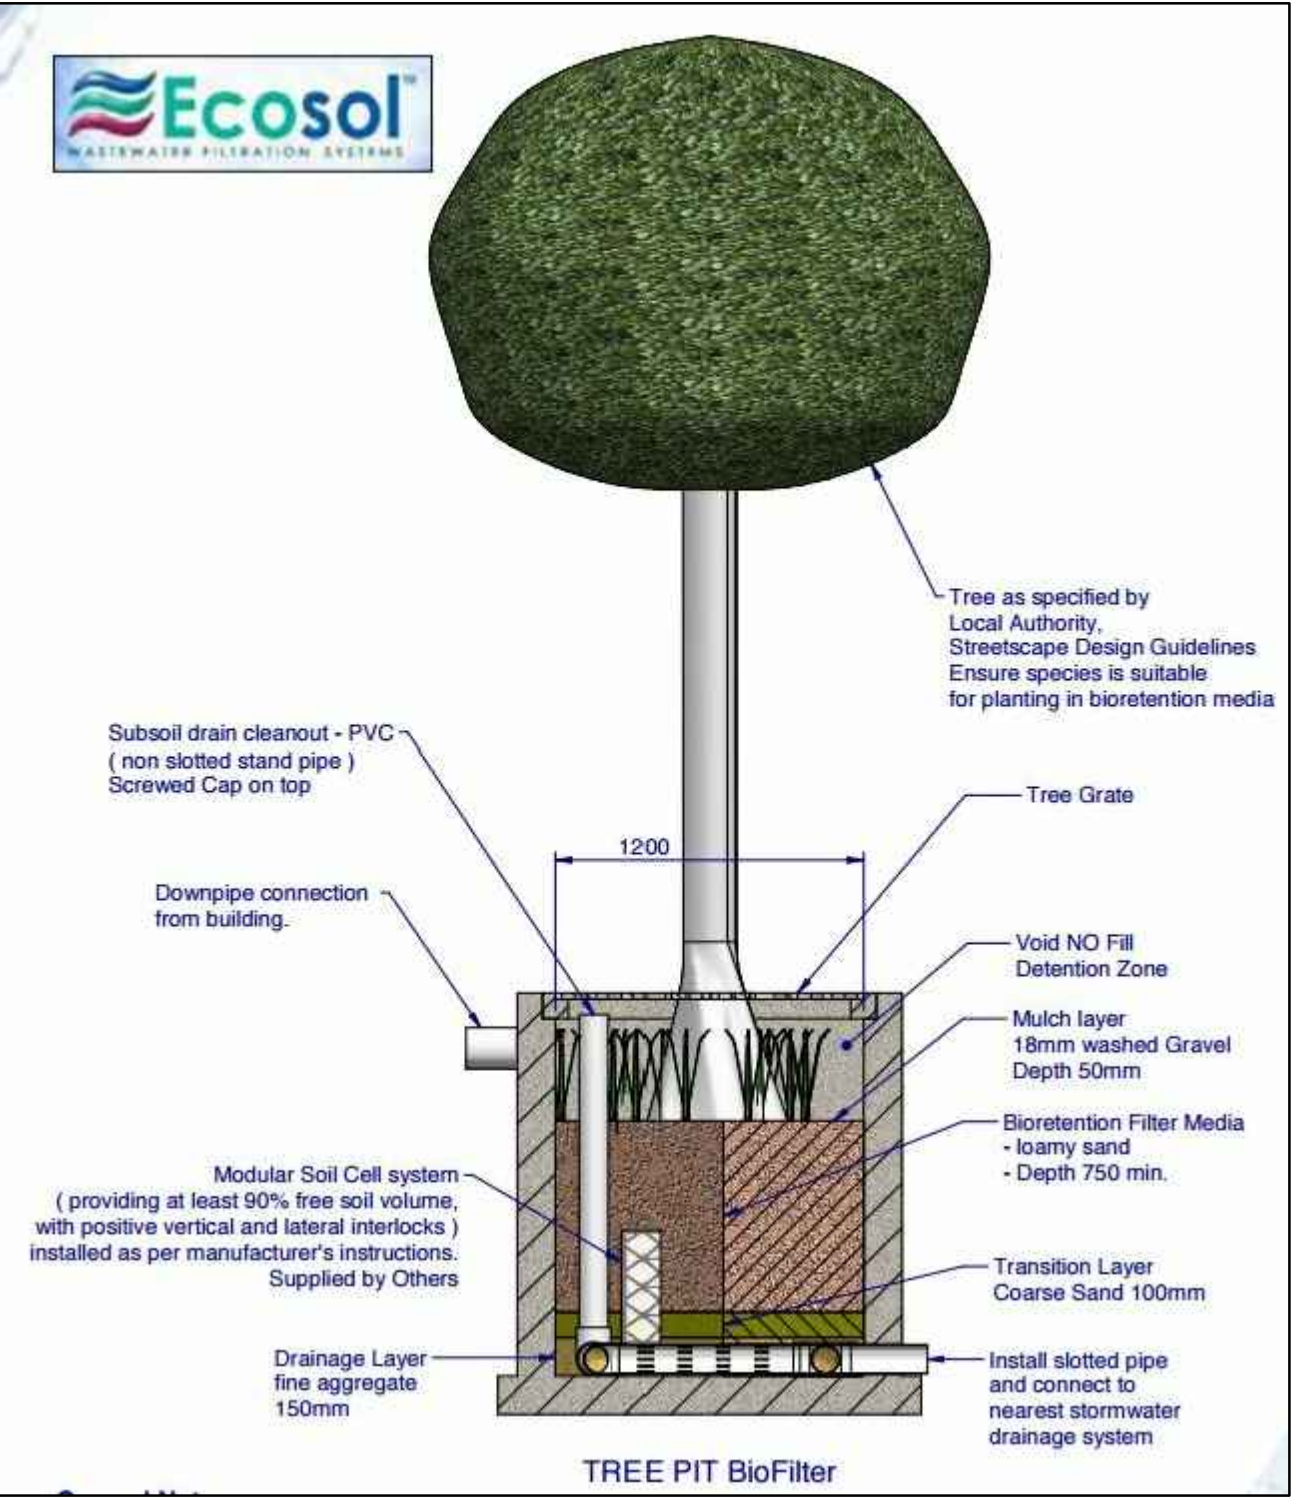

1		Mar 2017	Issued to client	ABN 78 114 738 682 Hany Ibrahim B.E. MEAUST CPENG Suite 4 No 11 Manning Street TUNCURRY NSW 2428 Tel: 02 6555 2178 Fax: 02 6555 2741 email: forster@coastplan.com.au		COASTPLAN GROUP PTY LTD project: Forster Civic Precinct Cnr Lake, West & Middle Street		client: Enyc Pty Ltd architect: TVS Architects drafting: WR	drawing: Concept Streetscape Treatment Plan & Typical Sections drawing no: S02 issue: 1 job no: 16148_D scale: 1:300 at A1 certified: [] date: Mar 2017
---	--	----------	------------------	--	--	---	--	---	--